

STAMP

# Crossroads Victory Church Annex

Montrose, Colorado


REVISIONS

PROJECT NO: SD  
 PHASE: MAD  
 DRAWN BY: Phil  
 CHECKED BY:

Main Level Plan

SHEET NAME

A2.1  
 SHEET NUMBER

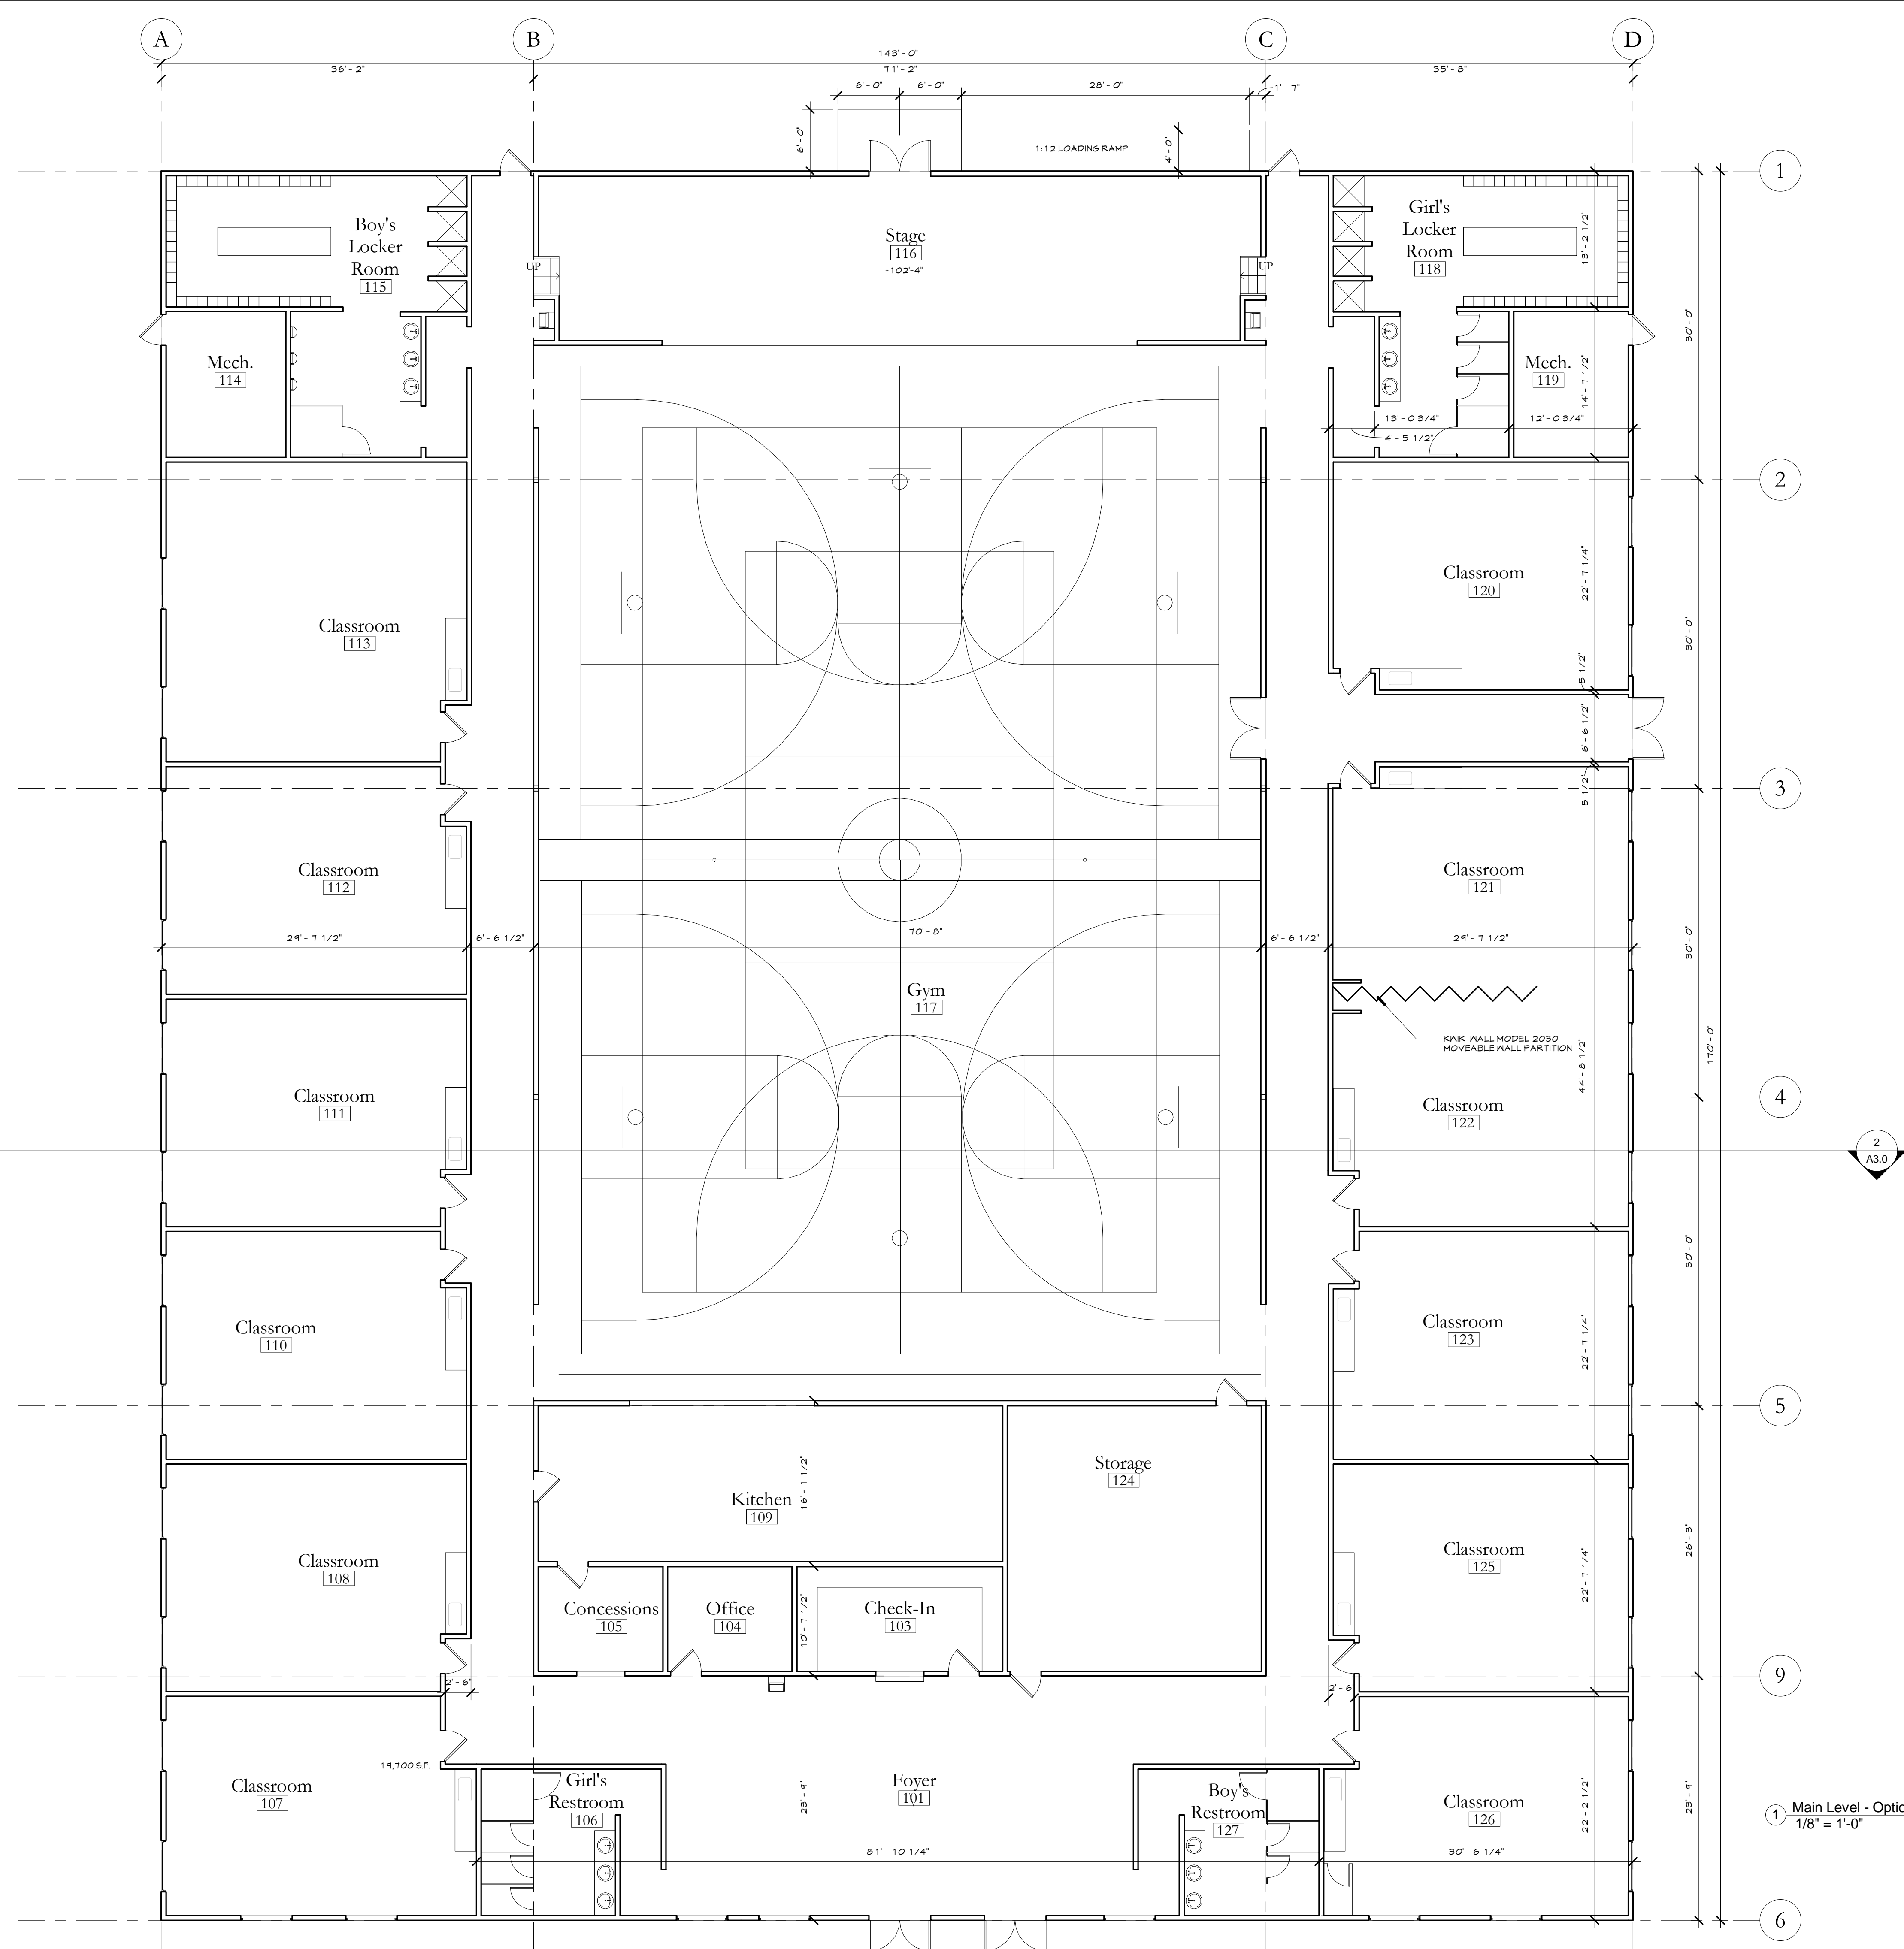

1 Main Level - Option 1  
 1/8" = 1'-0"